




BY: \$USERNAME\$

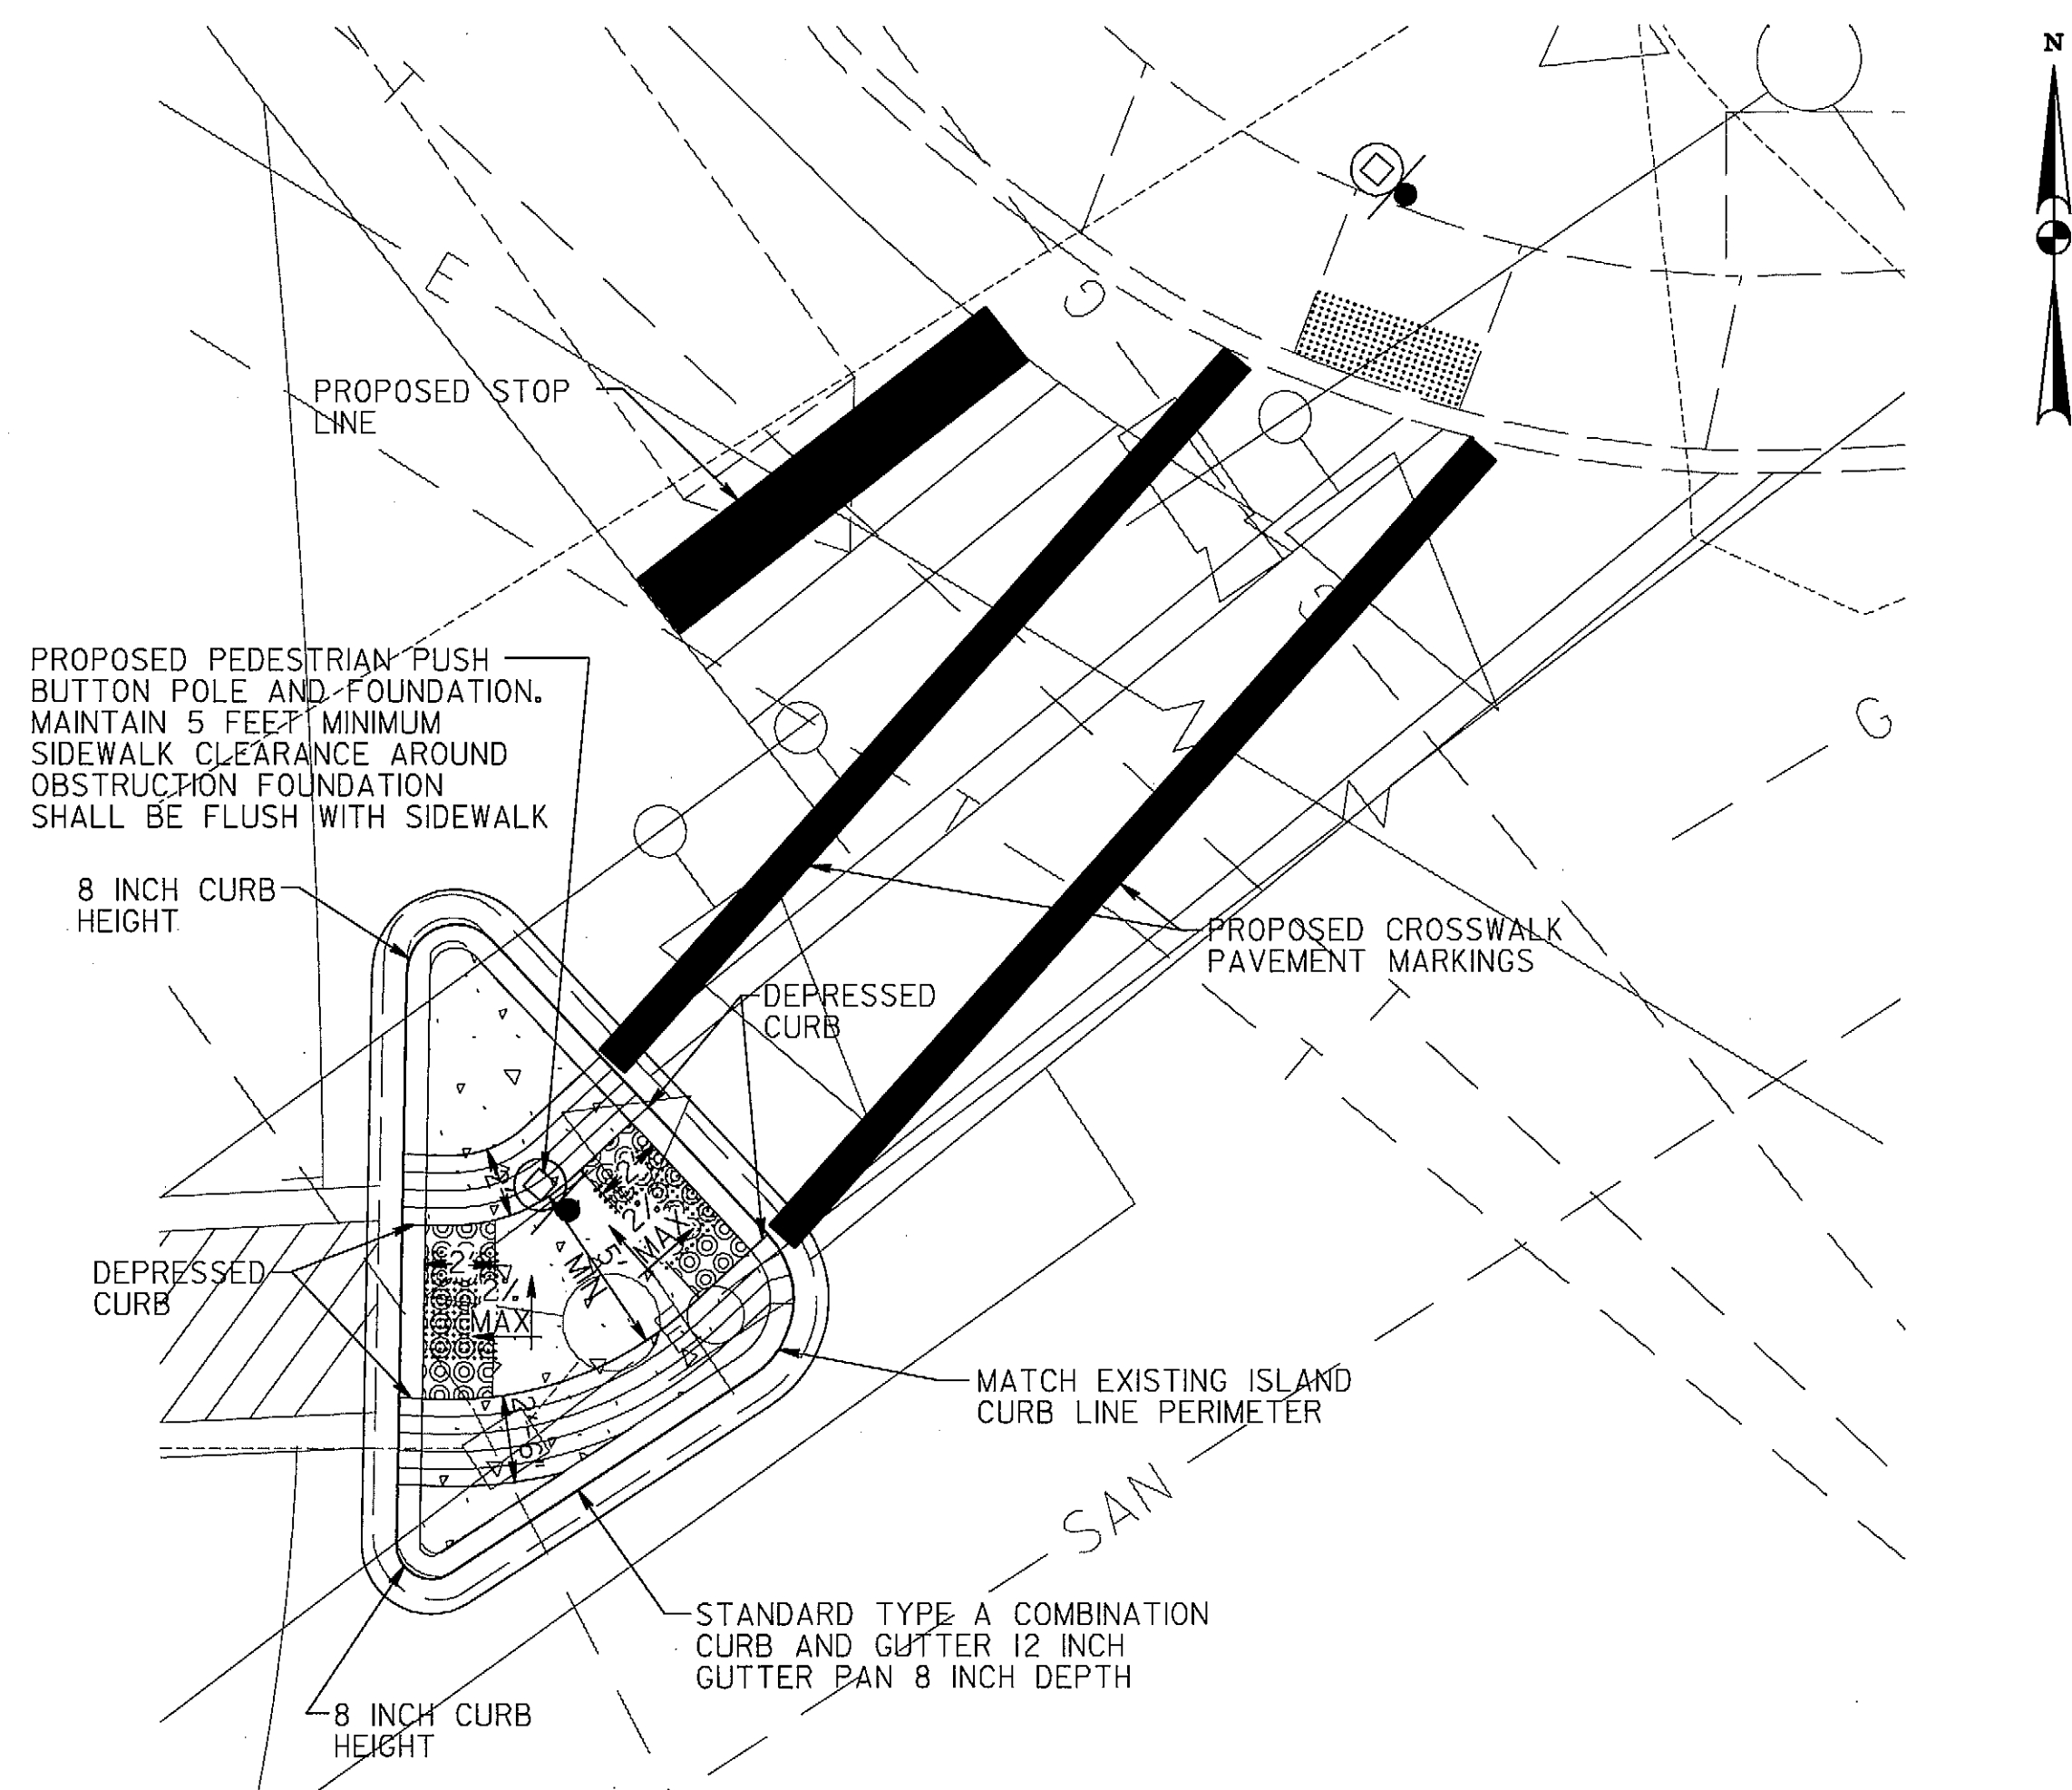


TYPE A COMBINATION CURB AND GUTTER 12 INCH GUTTER PAN 8 INCH DEPTH	
LOCATION	QUANTITY (LF)
NORTHWEST ISLAND	50

DETECTABLE WARNING SURFACE SHA STD. NO. MD-655.40	
LOCATION	QUANTITY (SF)
NORTHWEST ISLAND	21

5 INCH CONCRETE SIDEWALK	
LOCATION	QUANTITY (SF)
NORTHWEST ISLAND	102

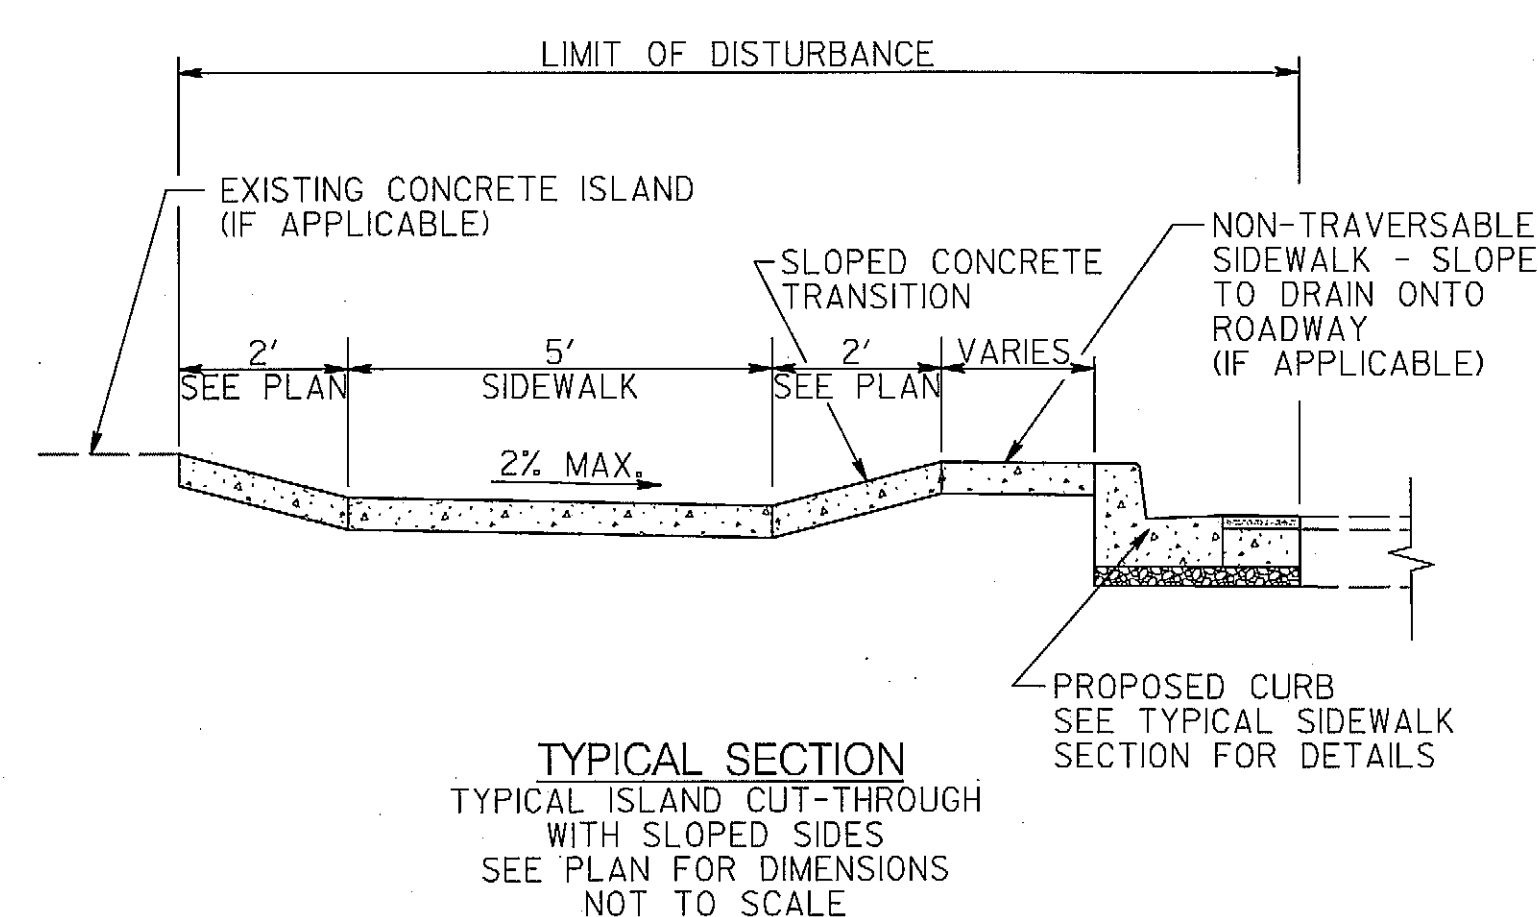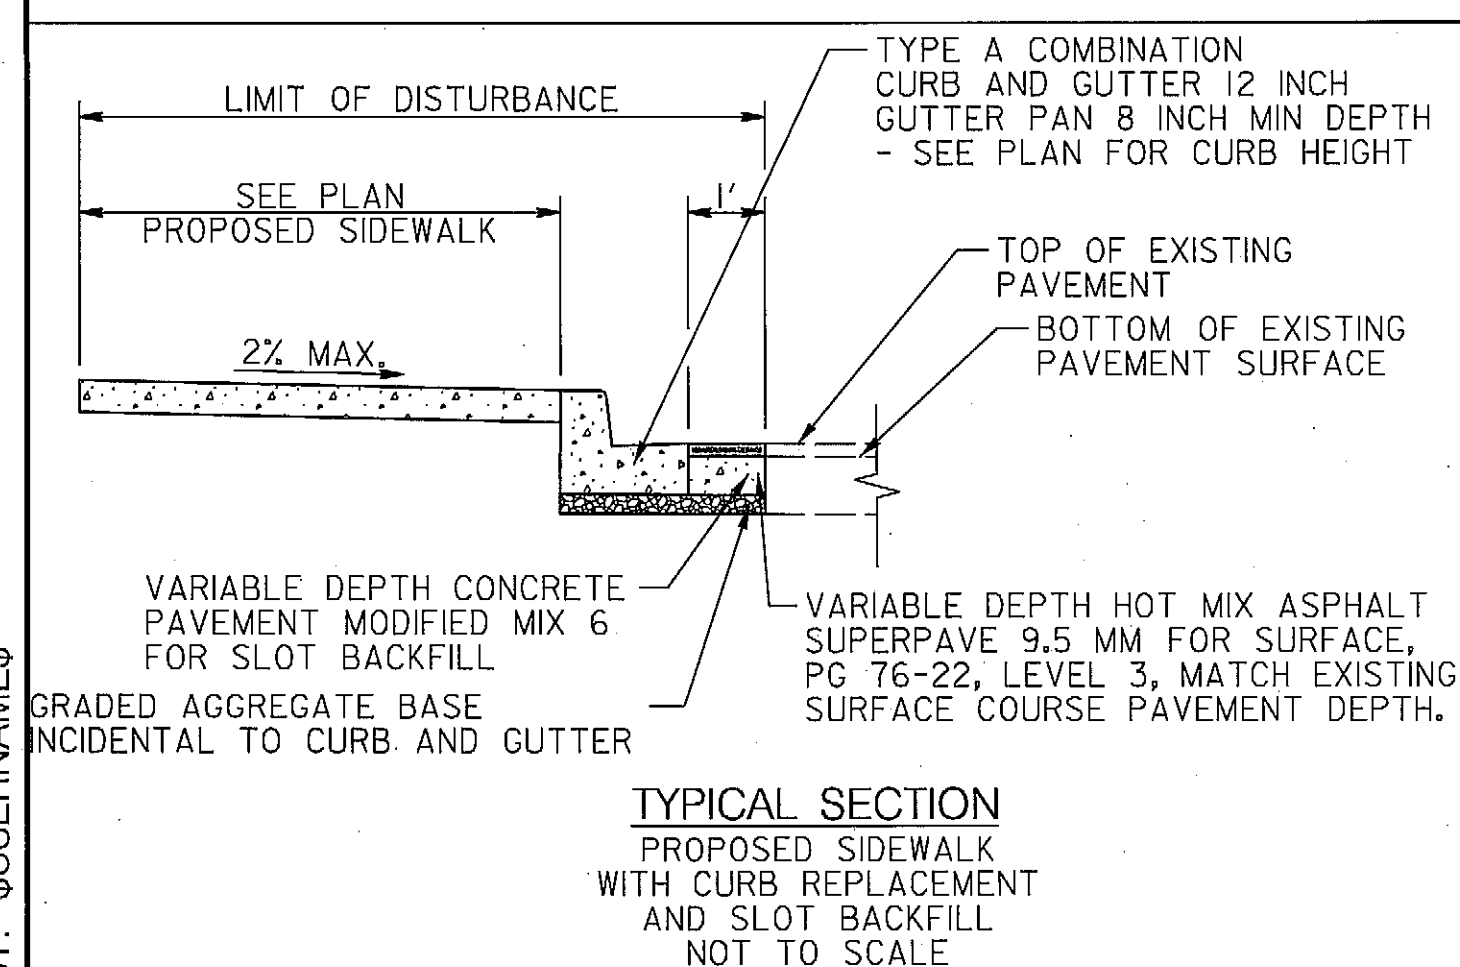

LEGEND

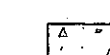

CONCRETE PAVEMENT



DETECTABLE WARNING SURFACE
SHA STD. NO. MD-655.40

SEE GENERAL NOTES ON SHEET DE-1



RUMMEL, KLEPPER & KAHL, LLP
81 MOSHER STREET | BALTIMORE, MD 21217
PH: (410) 728-2900 FAX: (410) 728-3160

Engineers | Construction Managers | Planners | Scientists

www.rkk.com

PLOTTED: \$DATES\$
FILE: \$FILES\$

TOD NO: XX650-28
SHA NO: AL410B52
MD 36 @ MD 743, MD 135 @ MD 36.
MD 658 @ Linda Way, US 220 @ MD
653

SHA

STATE OF MARYLAND
DEPARTMENT OF TRANSPORTATION
STATE HIGHWAY ADMINISTRATION

US 220 (McMULLEN HWY)
AT MD 53 (WINCHESTER RD)

RAMP DETAILS

SCALE 1" = 5' DATE MARCH 2013 CONTRACT NO. XX6505185

DESIGNED BY JDG COUNTY ALLEGANY

DESIGNED BY	JBB	DATE	01022014.03
DRAWN BY	JBB	LOGMILE	01022014.03

CHECKED BY ATD TMS NO. L651

CHECKED BY TIME NO.
 FAP NO. TOD NO.

TAF NO. _____ TSD NO. _____

TS NO. 516-DE	DRAWING DE-2 OF 2	SHEET NO. 6 OF 1
---------------	-------------------	------------------